


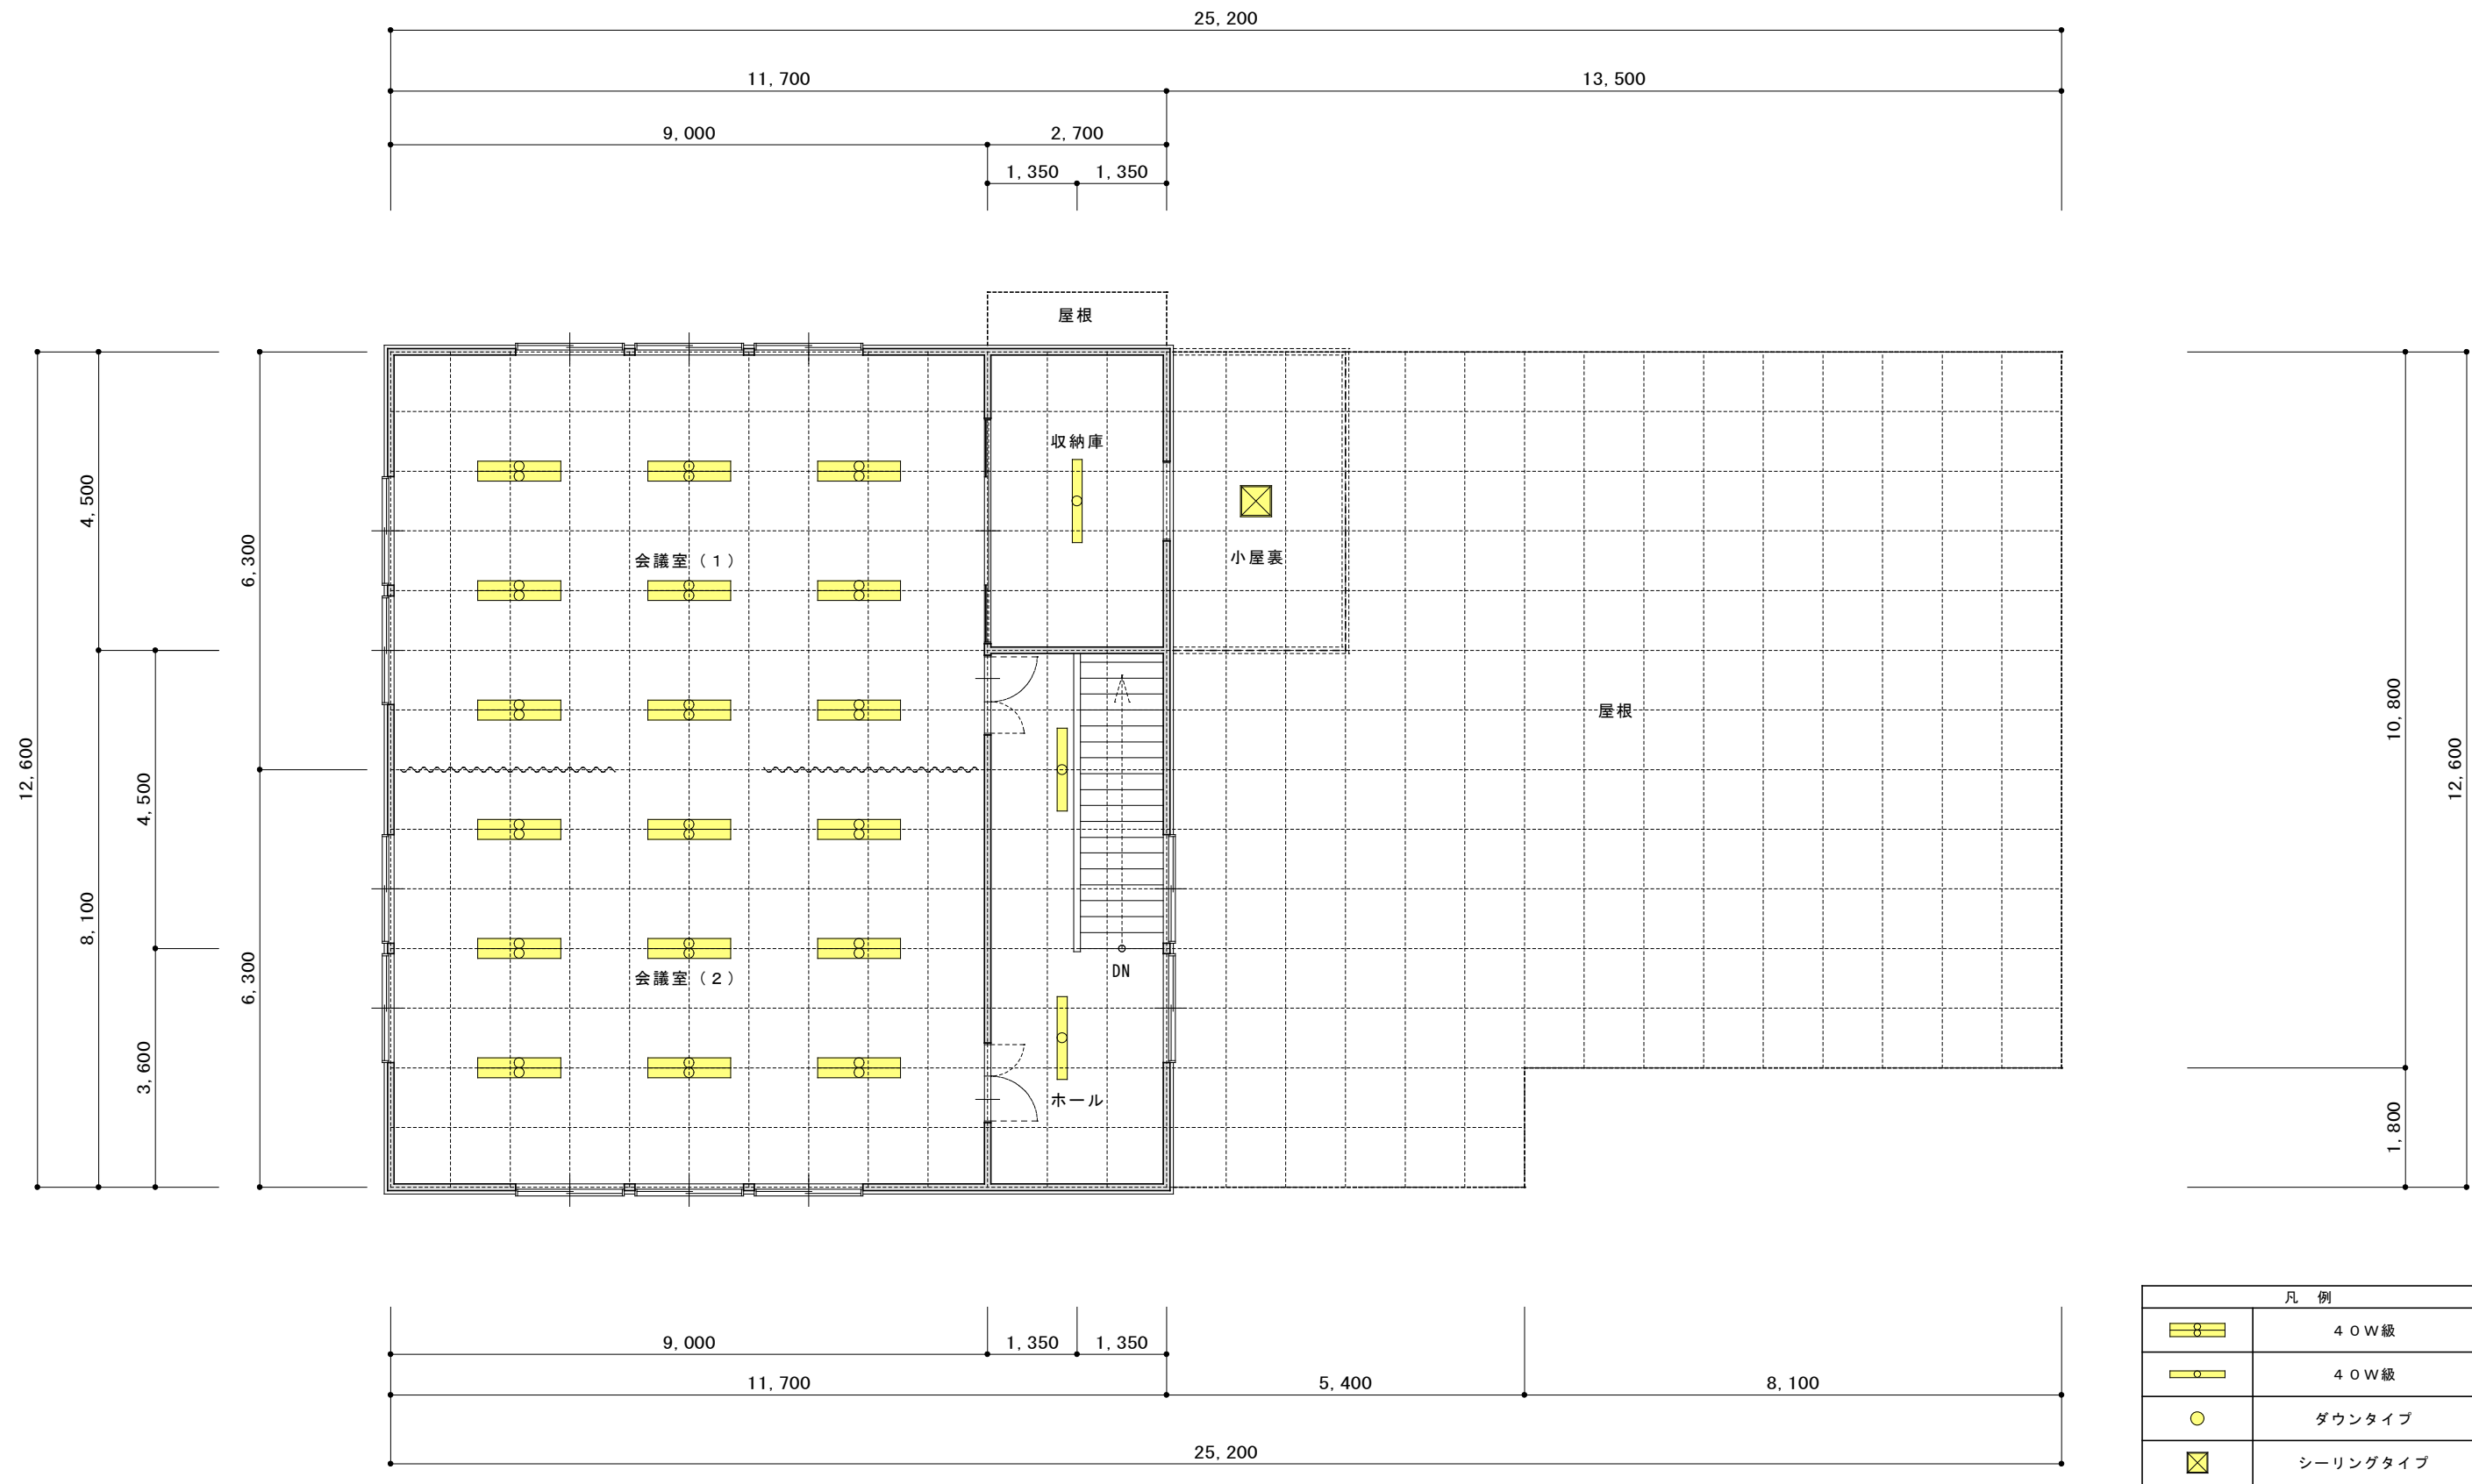

－ 2 階平面図－

2026/ 8/27 7:54